

Screw Pile Connection

PAGE TITLE :
SAUNA SUBFLOOR LAYOUT

ISSUE :	Date:

DRAWN BY:

SCALE : As Shown @A3


SHEET : **A-1**

DATE PRINTED Monday, 4 September 2023


COPYRIGHT: ALL PLANS AND DESIGNS ARE SUBJECT TO COPYRIGHT AND SHALL NOT BE COPIED, REPRODUCED OR USED FOR CONSTRUCTION WITHOUT WRITTEN PERMISSION FROM MANUFACTURER

ALL MEASUREMENT IN MILLIMETERS - DO NOT SCALE FROM THESE DRAWINGS - CONTRACTOR TO VERIFY ALL DIMENSIONS ON SITE BEFORE COMMENCING ANY WORK - CLARIFICATION NOTICE SHOULD BE REQUESTED FROM THE DESIGNER IF A CONTRADICTION WITHIN THE DRAWINGS BECOMES EVIDENT - IF IN DOUBT ASK

FIXINGS:	
Bearer to Ground screws	1 x Galv. M12 x 130mm Machine Bolts
Sauna to Bearer	Galv 12mm coach screw @ 600ctrs

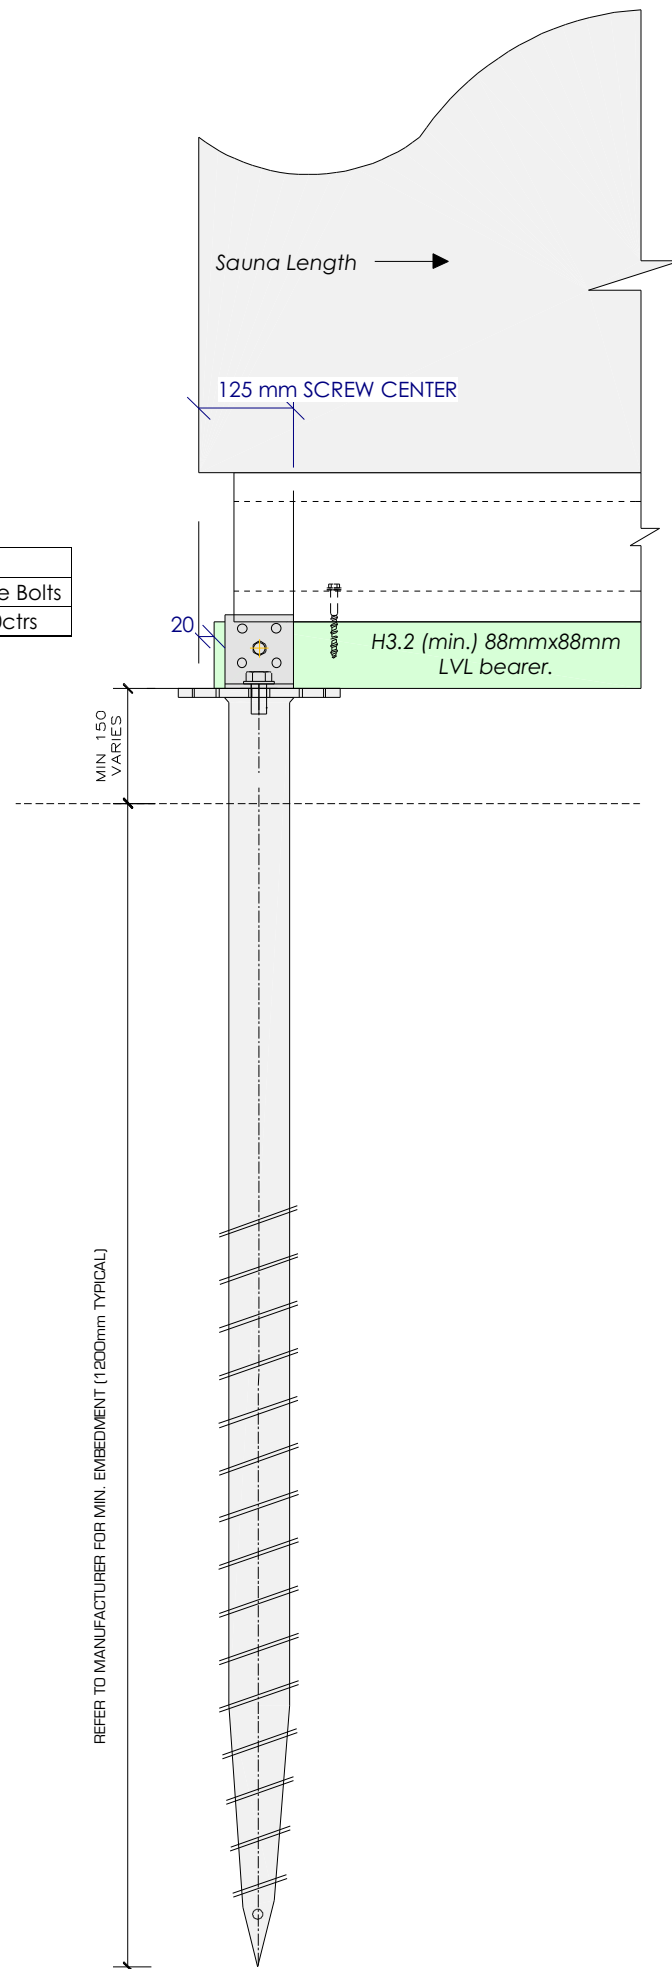

Cross Section A/A
scale 1:10

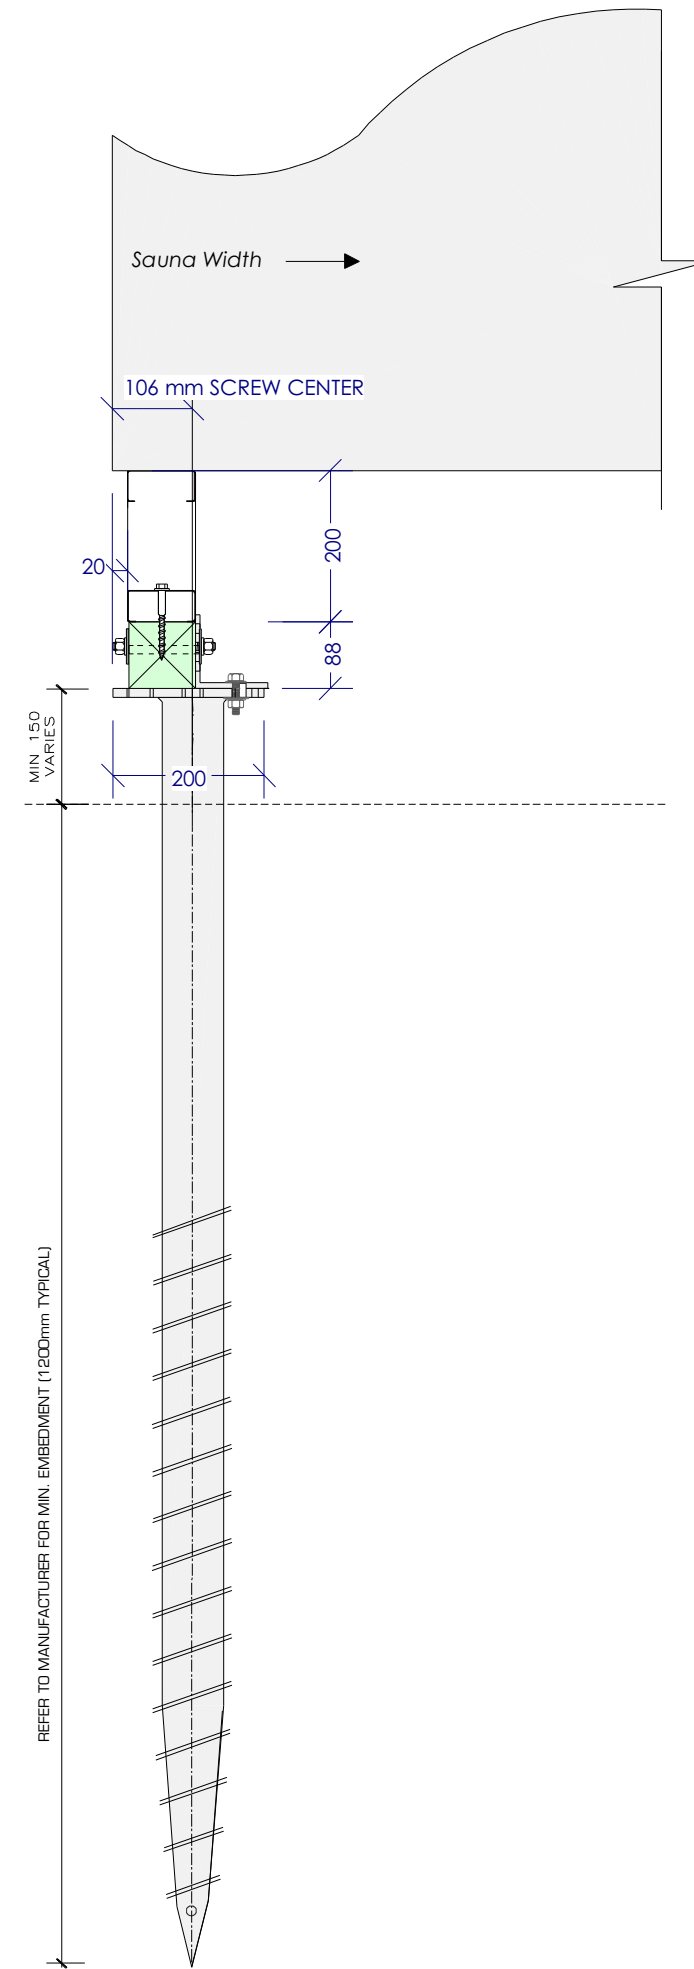

Cross Section B/B
scale 1:10



Screw Pile Connection

PAGE TITLE :
SAUNA SUBFLOOR
CROSS SECTION

ISSUE :	Date:

DRAWN BY:
SCALE : As Shown @A3

SHEET : **A-2**
DATE PRINTED Monday, 4 September 2023